


2025年荃灣年宵市場(沙咀道遊樂場)攤位分佈圖  
Layout Plan of 2025 Lunar New Year Fair Site at Sha Tsui Road Playground, Tsuen Wan

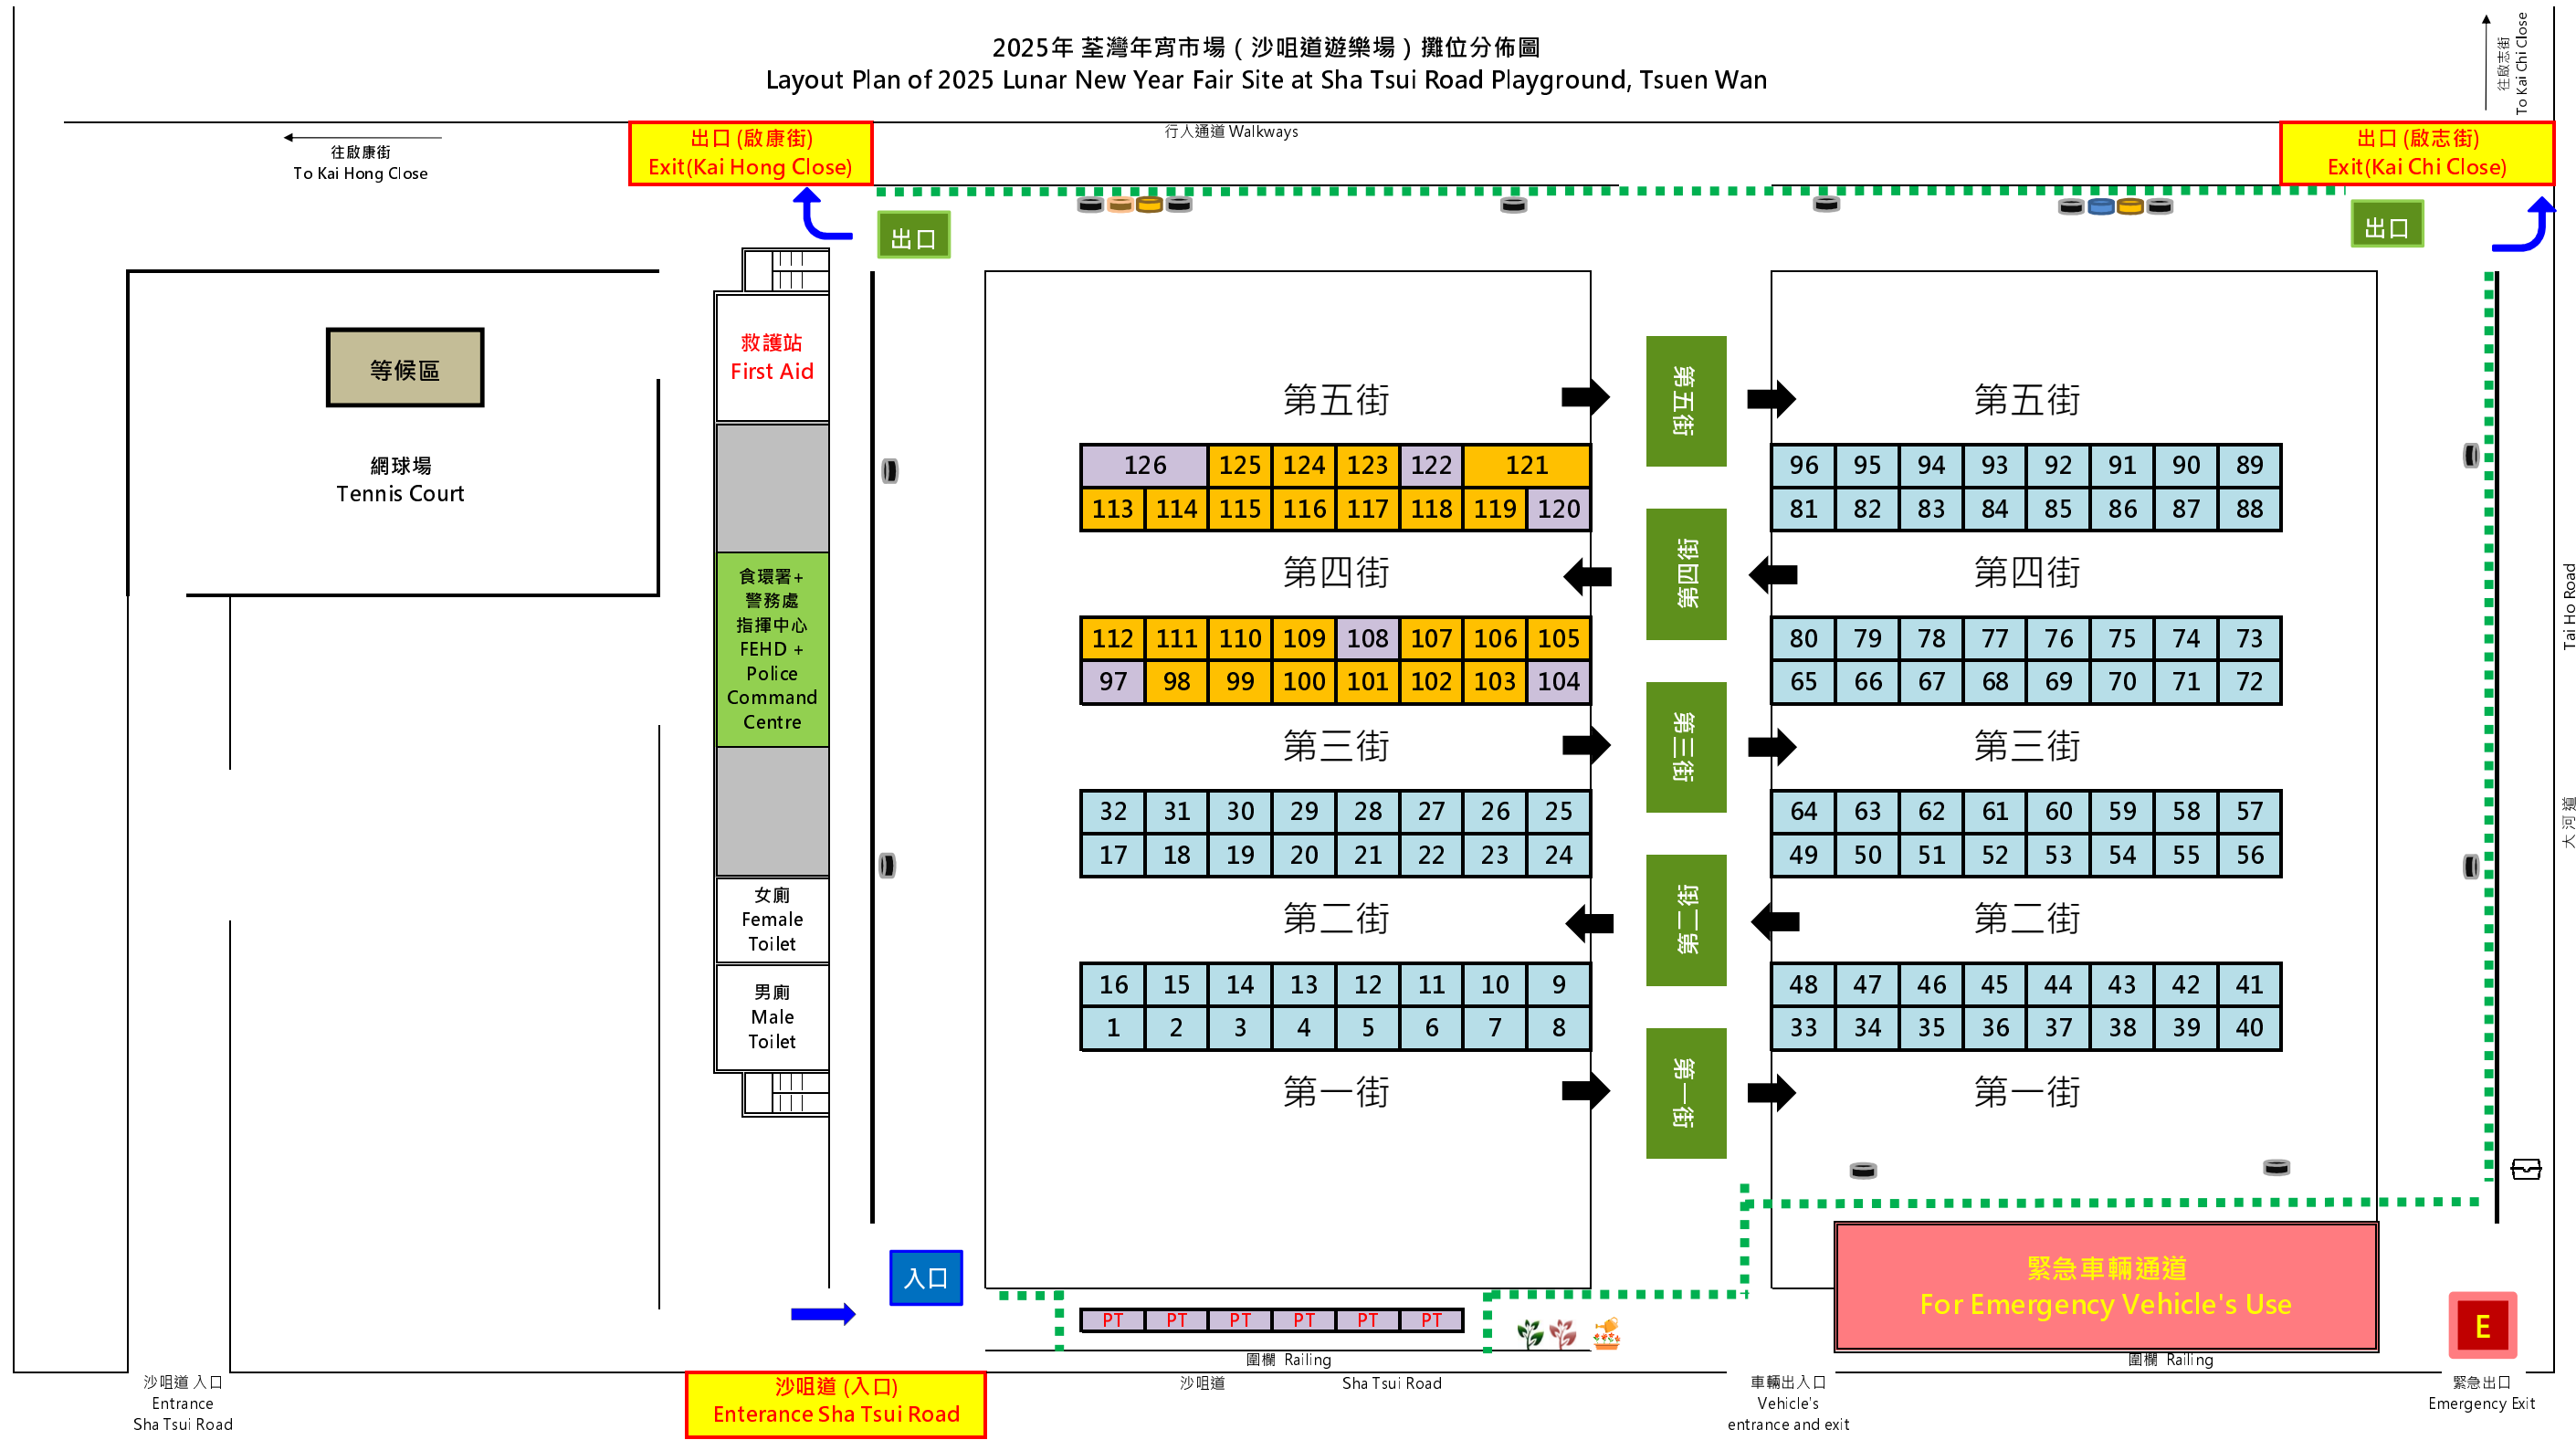

圖例 Legend (此圖不依比例 Not Drawn To Scale)

- |                                    |  |  |   |
|------------------------------------|--|--|---|
| 入口 Entrance                        | 出口 Exit  | 一般廢物垃圾桶 (General Waste)                    | 人流管制時等候區 (Waiting Area While Crowd Control) |
| 鐵馬 (Crowd Control Barriers)        | 木卡板/發泡膠收集處 (Wooden Pallets/ Foam Boxes Collection Point) | 膠樽回收桶 (Recycle Container (Plastic Bottle)) | 緊急出口 (Emergency Exit)                       |
| 臨時流動廁所 (Temporary Portable Toilet) | 凋謝花卉收集處 (Wilted Plants Collection Point)                 | 金屬回收桶 (Recycle Container (Metal))          |   |
| 水站(淋花) (Water Point (Irrigation))  | 桃花收集處 (Peach Blossom Trees Collection Point)             | 紙張回收桶 (Recycle Container (Paper))          |   |

攤位類別 Stall Category

- |                         |  |
|-------------------------|--|
| 濕貨攤位 (Wet Goods Stalls) |  |
| 乾貨攤位 (Dry Goods Stalls) | 不可貯存及使用氦氣 (Not to keep or store or use helium cylinder in the stall area)  |
| 乾貨攤位 (Dry Goods Stalls) | (可在指定攤位內貯存或使用不超過一百五十公升的氦氣; 指定攤位為97、104、108、120、122及126號攤位) (Store or use not more than 150 litres of helium at specified stalls (i.e Stall 97, 104, 108, 120, 122 & 126 only)) |

This layout plan is indicative only. 此平面圖只供參考