


Proposed Floor Plan
Application for Temporary Suspension of Liability Submitted with Licence and
Exemption Applications in Respect of Pre-cut-off Columbarium

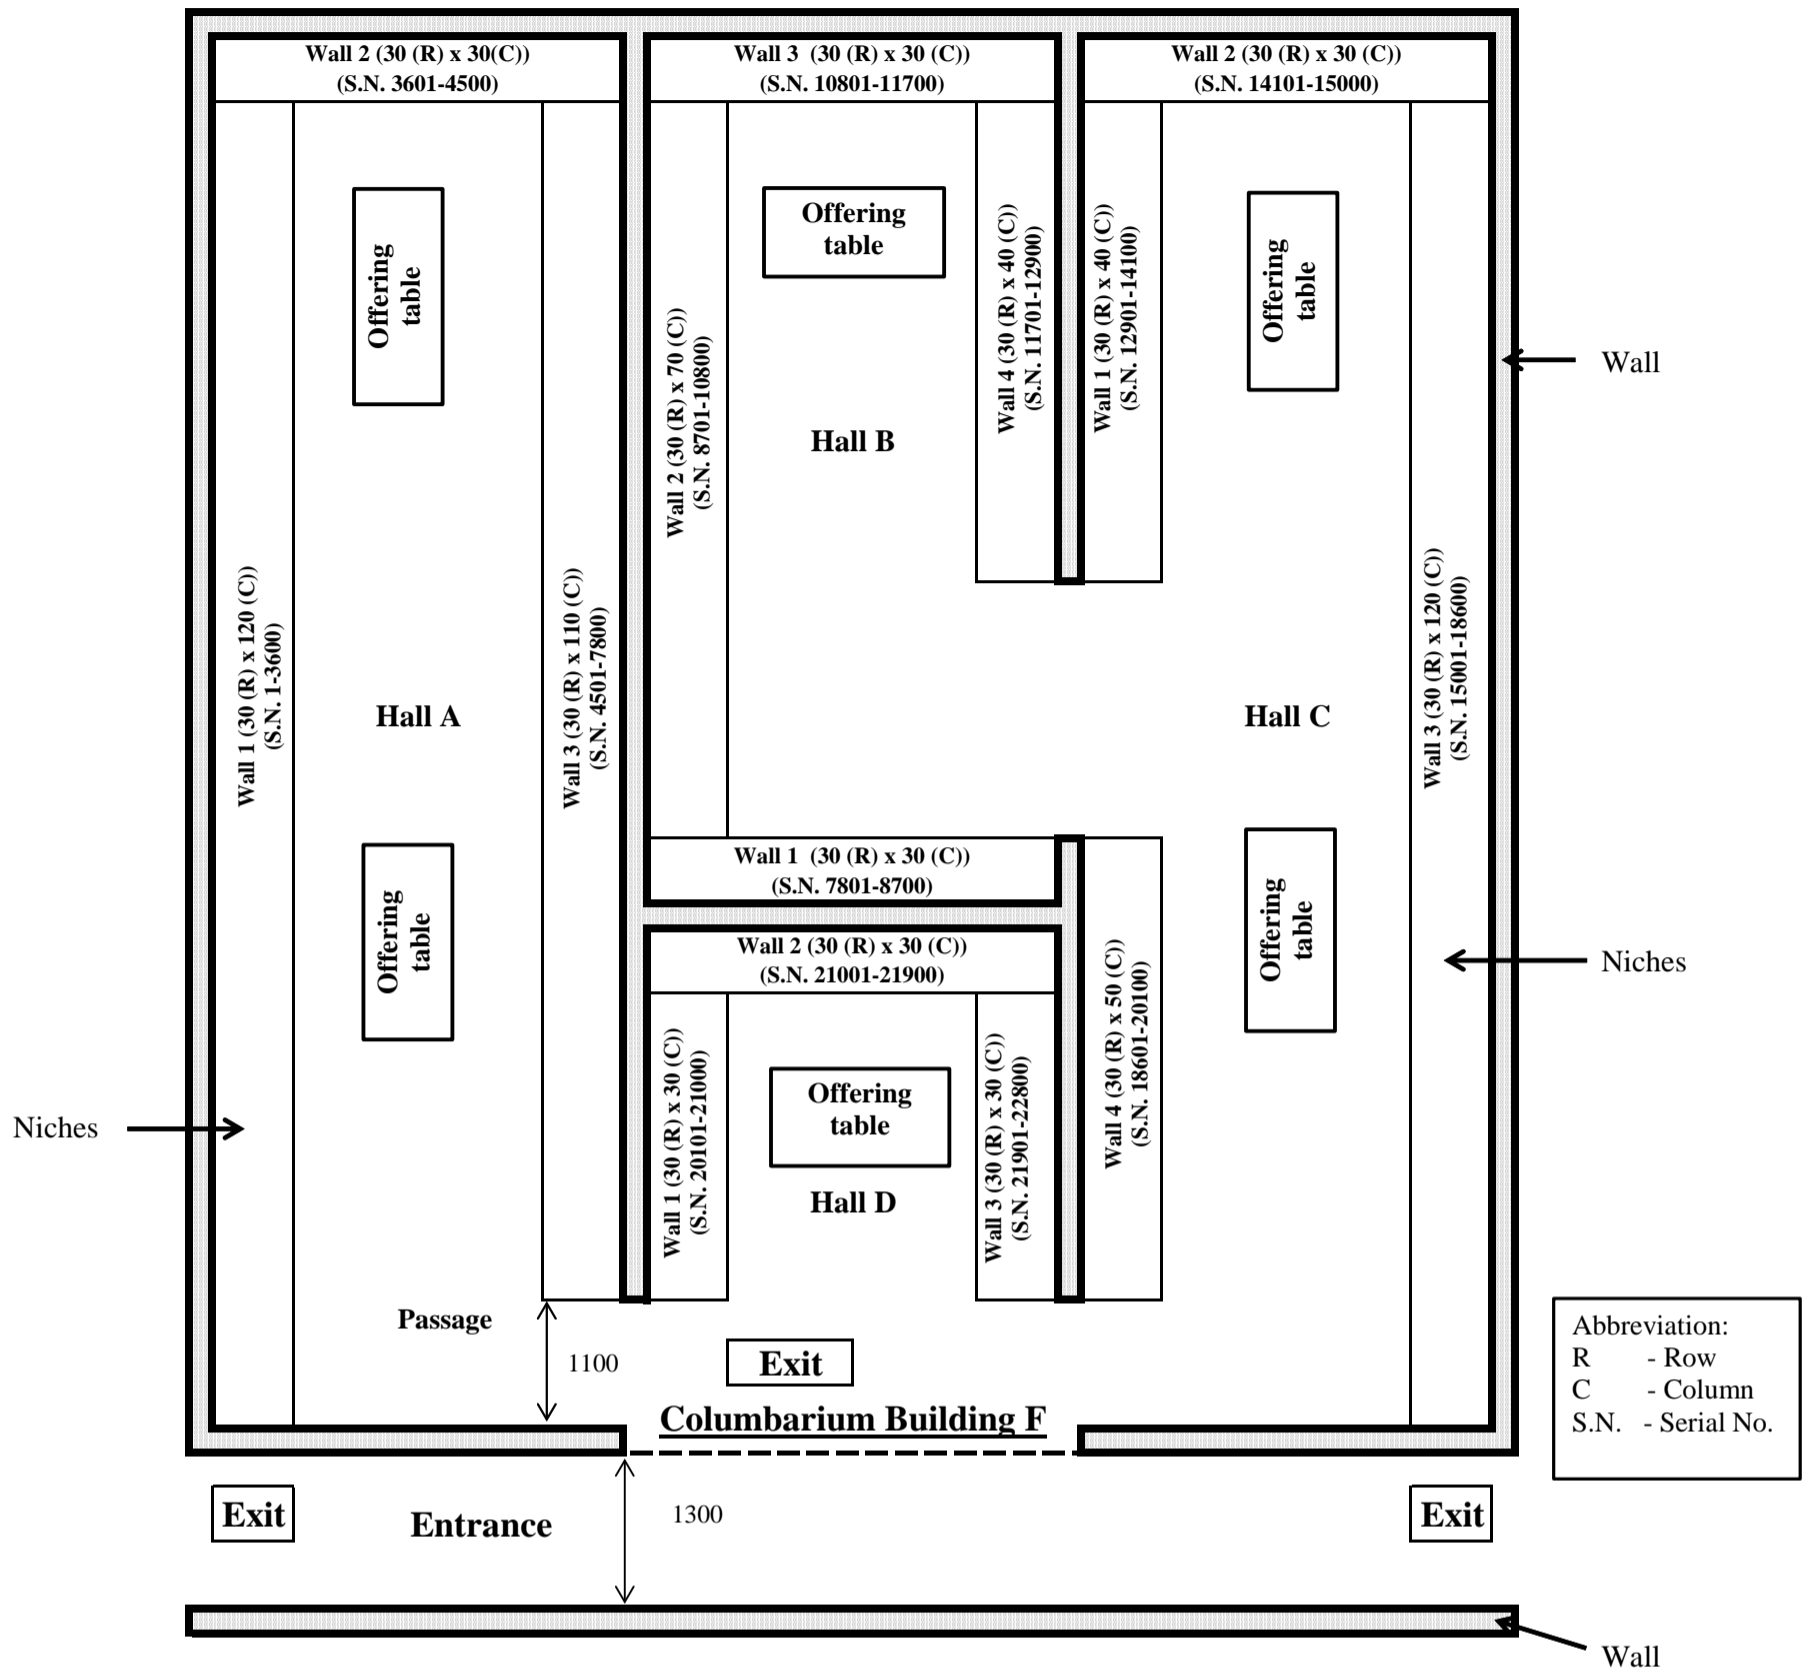

(Drawn to metric scale)

Proposed Floor Plan of G/F, Columbarium Building F (Plan No. 003)

Name of Columbarium : XX寺

Address : G/F - 1/F, Building A and G/F, Buildings B – F, Nos. 68-78, XXX Tsuen, Yuen Long, N.T.

Date (dd/mm/yyyy)

Name and Signature of Applicant (if the applicant is a natural person)/Authorized Person/Authorized Partner*

Date (dd/mm/yyyy)

Signature and Name of **Authorized Person/Registered Structural Engineer*** (Authorized Person/Registered Structural Engineer means a person registered under section 3 of the Buildings Ordinance (Cap.123))

Hong Kong Identity Card Number/Travel Document Number*

Chop of Body Corporate/Partnership* (if applicable)

Registration Number#: _____

Must conform to the register under section 3 of the Buildings Ordinance (Cap.123)

* Delete if inapplicable

Date of Expiry of Registration#: _____